


SCALE: 1/2

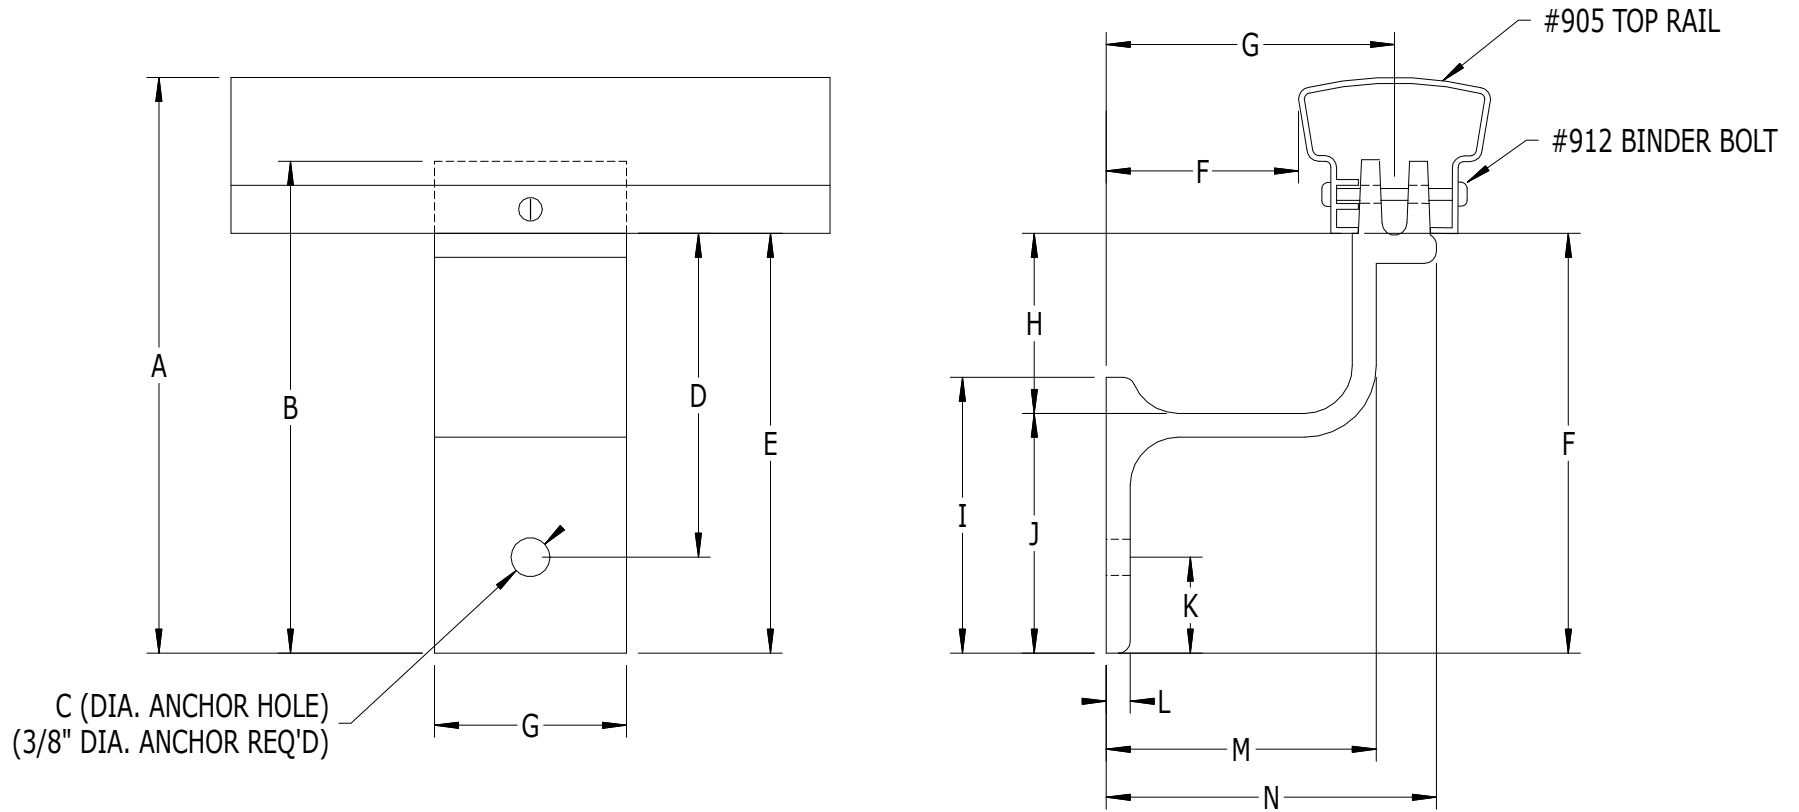

#985 - WALL BRACKET FOR #901, #902, & #905 TOP RAILS

LABEL	A	B	C	D	E	F	G	H	I	J	K	L	M	N
DIMENSION	6"	5-1/8"	7/16"	3-3/8"	4-3/8"	2"	3"	1-7/8"	2-7/8"	2-1/2"	1"	1/4"	2-13/16"	3-7/16"

SUPERIOR
Aluminum Products, Inc.